

Escala 1/1000

A.I.E. 3 KIROLDEGIA

Escala 1/1000



1. EGINGO EGOERA
Escala 1/1000

1. ESTADO ACTUAL
Escala 1/1000



Escala 1/1000

A.I.E. 3 KIROLDEGIA

Escala 1/1000



1. GAINJARRIA
Escala 1/1000

1. SUPERPUUESTO
Escala 1/1000



Eskala 1/1000

A.I.E. 3 KIROLDEGIA

Eskala 1/1000



1. ZONAKATZE XEHKATUA
Eskala 1/1000

1. ZONIFICACION PORMENORIZADA
Eskala 1/1000

g. EKIPAMENDU KOMUNITATERAKO LURZATIAK
(S.O./T.S.)




g. PARCELAS DE EQUIPAMIENTO COMUNITARIO
(S.G./S.L.)



Escala 1/1000

A.I.E. 3 KIROLDEGIA

Escala 1/1000

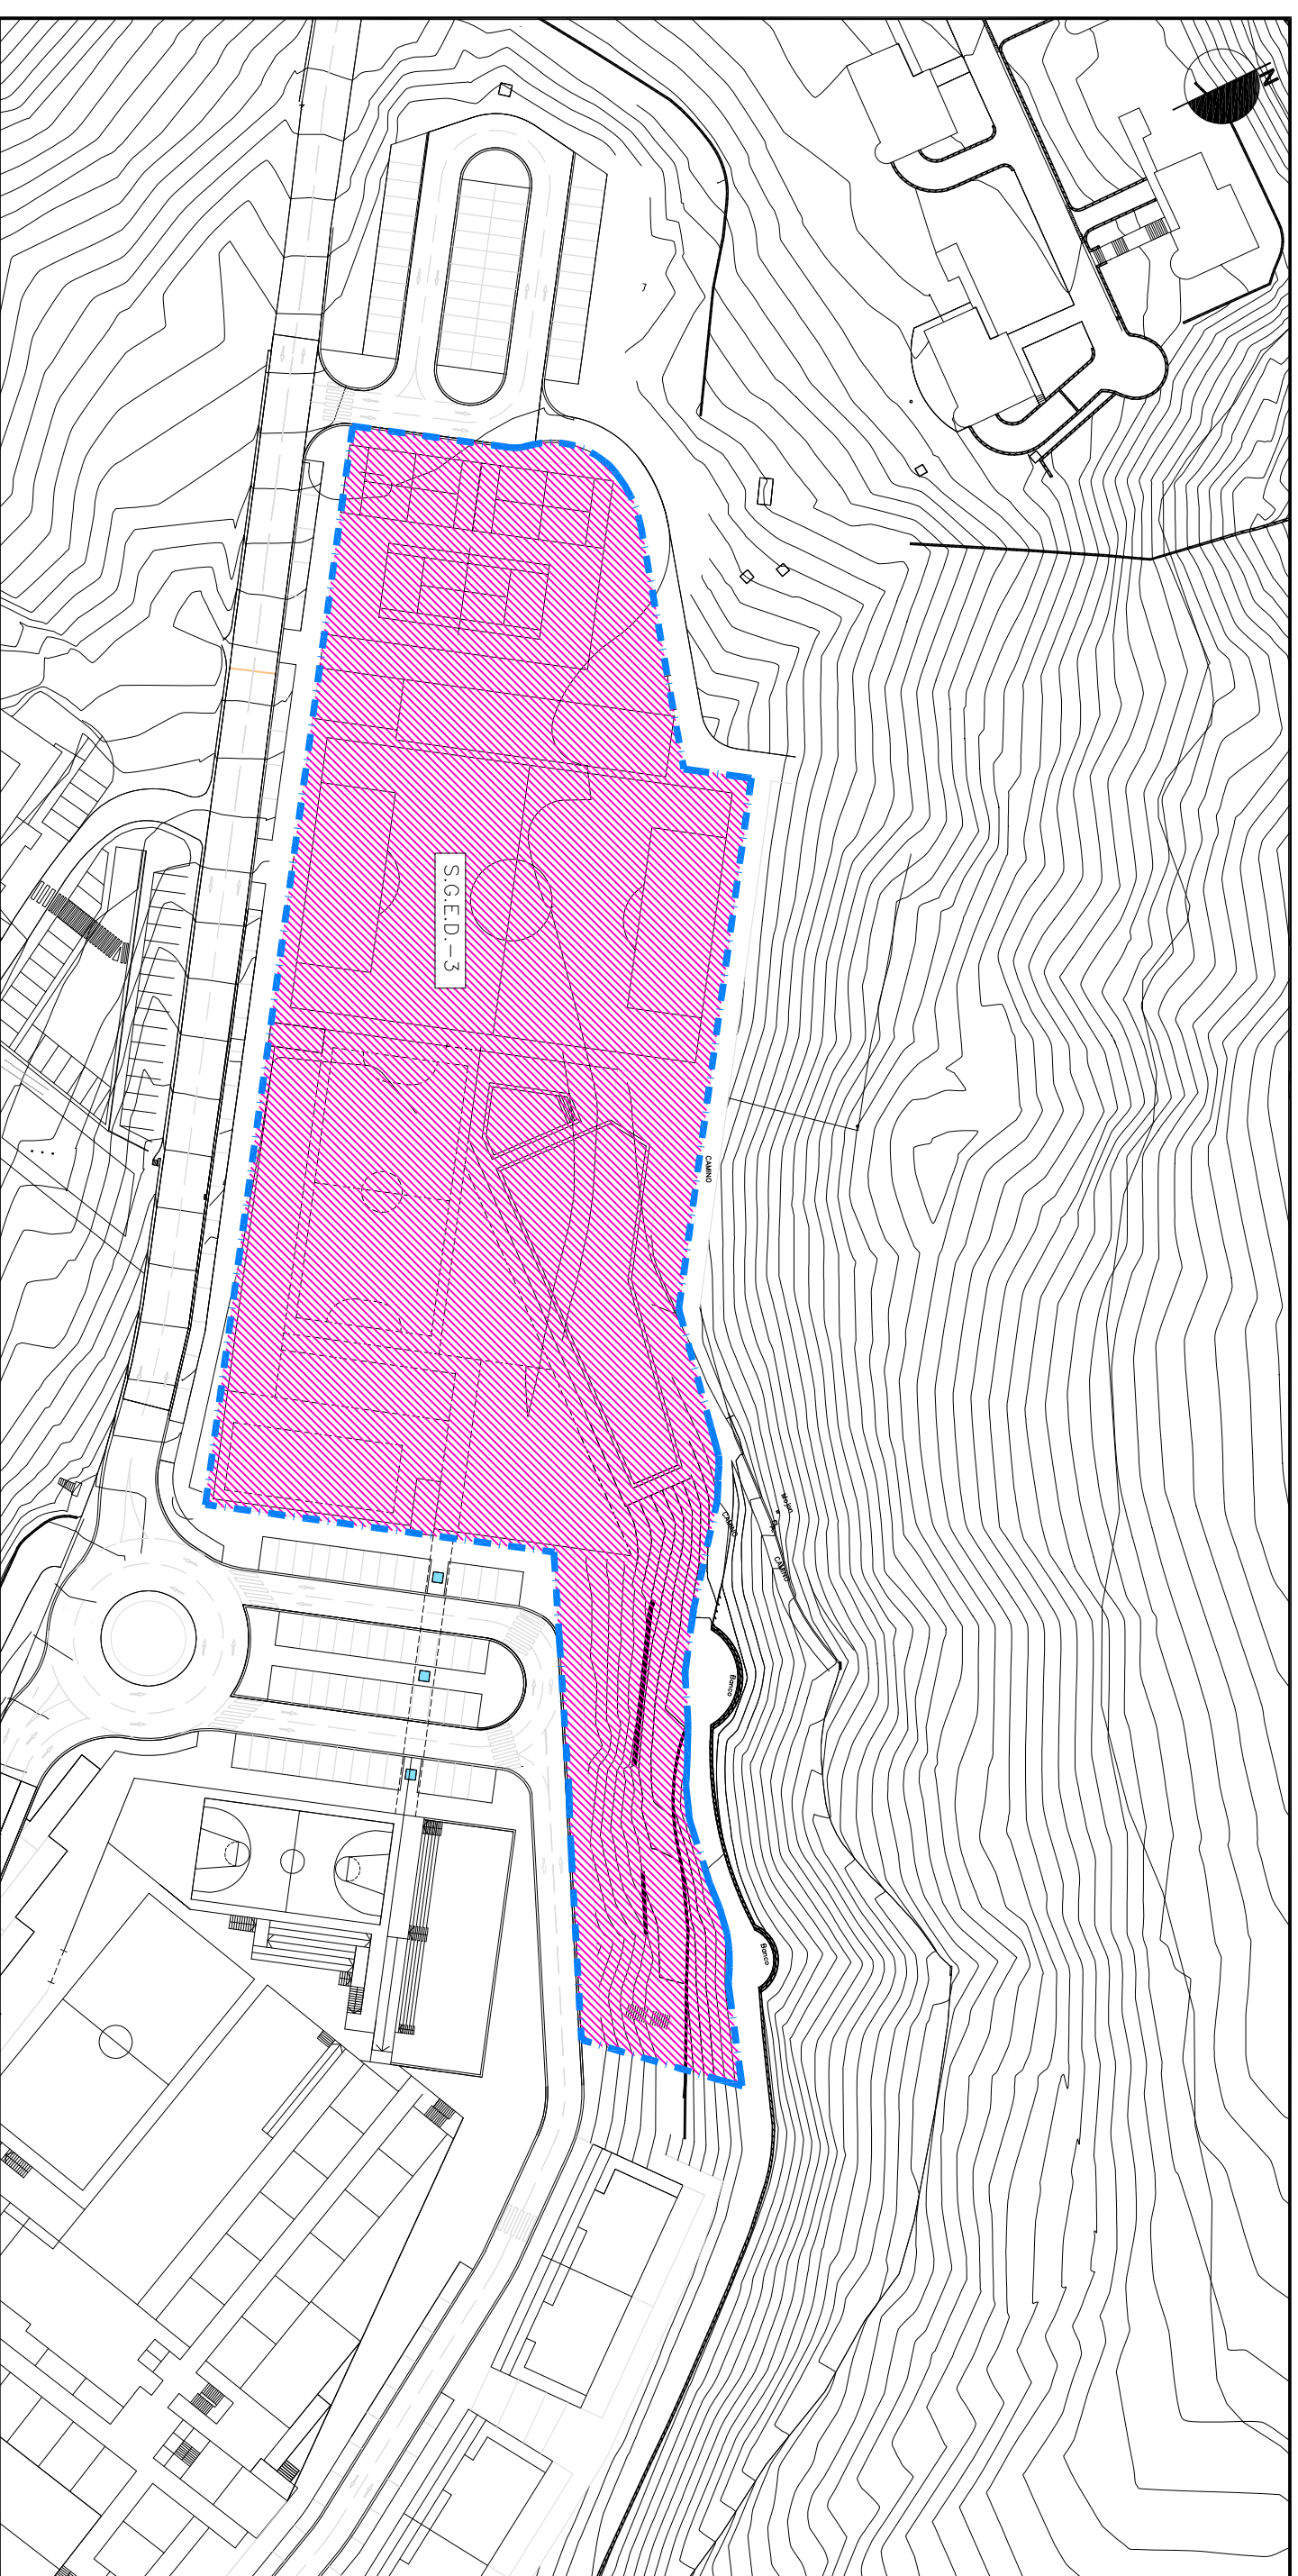

SISTEMA GENERAL DE EQUIPAMIENTO DEPORTIVO: KIROL EKIPIAMENDU	S.G.E.D.-3
SISTEMA OROKORRA:	
SUPERFICIE DEL SISTEMA GENERAL: SISTEMA OROKORAREN AZALERA:	11.367 M2


EMPLAZAMIENTO Y DELIMITACION KOKAPENA ETA ZERMUGAPENA	
LIMITE DEL SISTEMA GENERAL SISTEMA OROKORAREN MUGA	






Escala 1/1000

A.I.E. 3 KIROLDEGIA

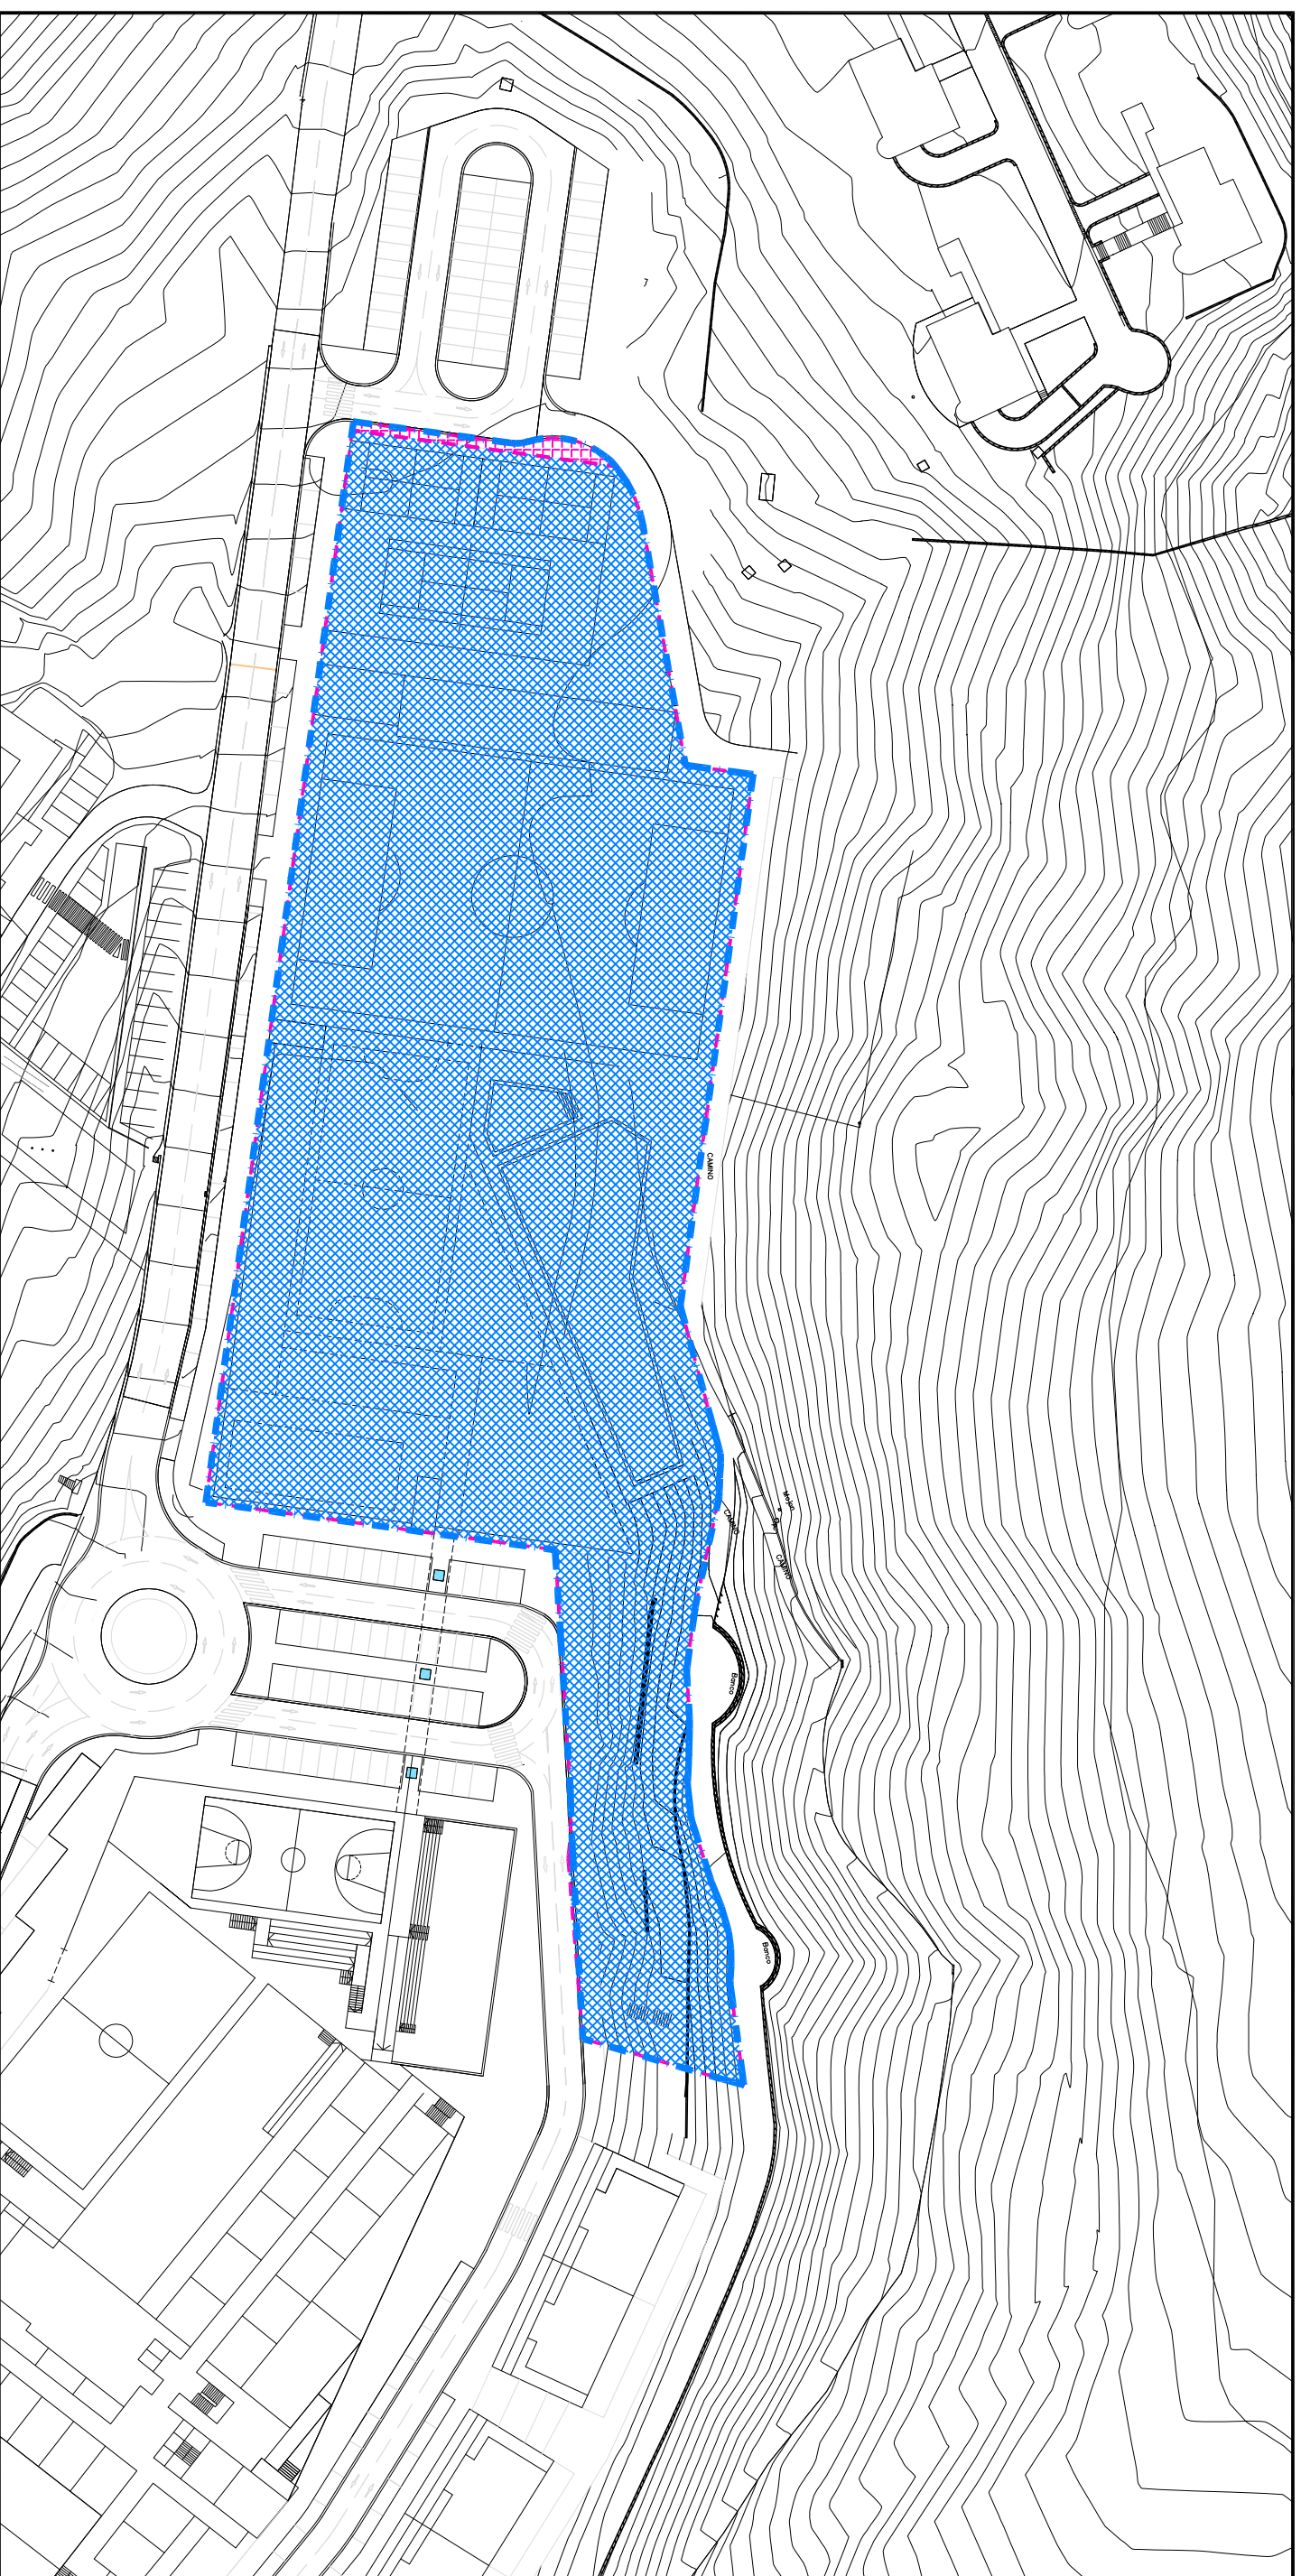Escala 1/1000



SISTEMA GENERAL DE EQUIPAMIENTO DEPORTIVO: KIROL EKIPAMENDU SISTEMA OROKORRA:	S.G.E.D.-3
SUPERFICIE DEL SISTEMA GENERAL: SISTEMA OROKORAREN AZALERA:	11.367 M2



DOMINIO Y USO DEL SUELO LURZORUAREN JABETZA ETA ERABILERA
 LIMITE DEL SISTEMA GENERAL SISTEMA OROKORAREN MUGA
 DOMINIO Y USO PUBLICO JABETZA ETA ERABILERA PUBLIKOA
 TERRENOS DE CESION DE DOMINIO Y USO PUBLICO (VALIDAD LOCAL) JABETZA ETA ERABILERA PUBLIKORAKO EMBANDAKO LURRAK (TOKIKO BIDEAK)



Escala 1/500

A.I.E. 3 KIROLDEGIA

Escala 1/500

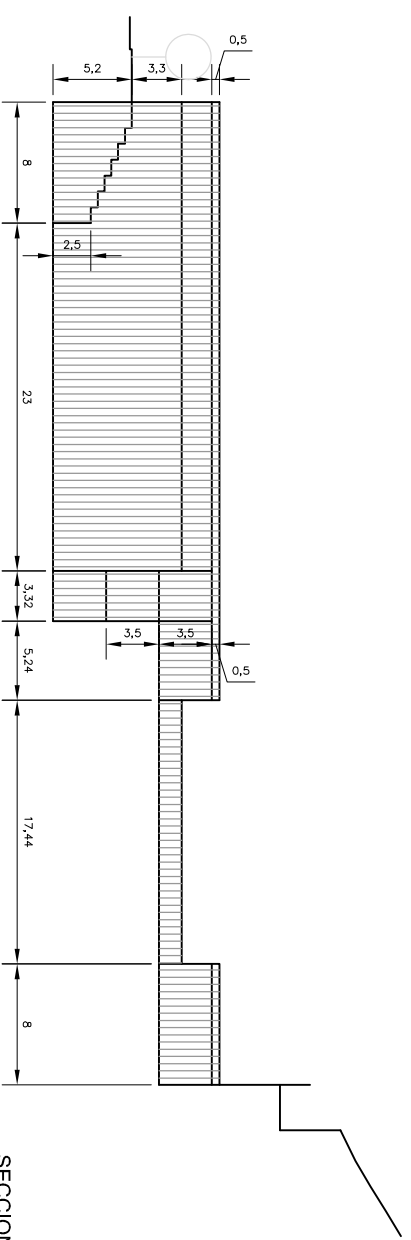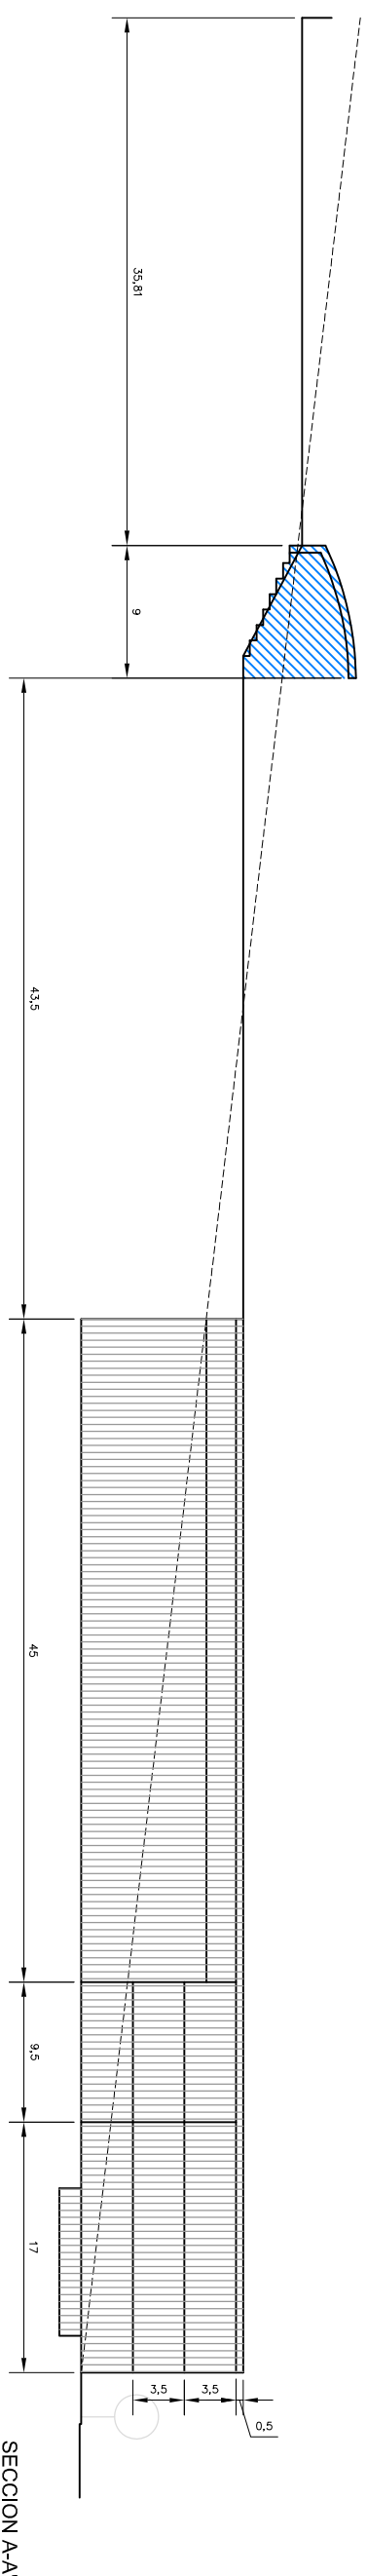

SECCION B-B'

SISTEMA GENERAL DE EQUIPAMIENTO DEPORTIVO: KIROL EKIPAMENDU	S.G.E.D.-3
SISTEMA OROKORRA:	
SUPERFICIE DEL SISTEMA GENERAL: SISTEMA OROKORRAREN AZALERA:	11.367 M2

SECCIONES EBAKIDURAK	
LIMITE DEL SISTEMA GENERAL	
SISTEMA OROKORRAREN MUGA	
OCCUPACION PLANTA SEMISOTANO -1	
OCCUPAZION -1 ERDISOTOKO PLANTAN	
OCCUPACION PLANTA BAJA	
OCCUPAZION BEHEKO PLANTAN	

