
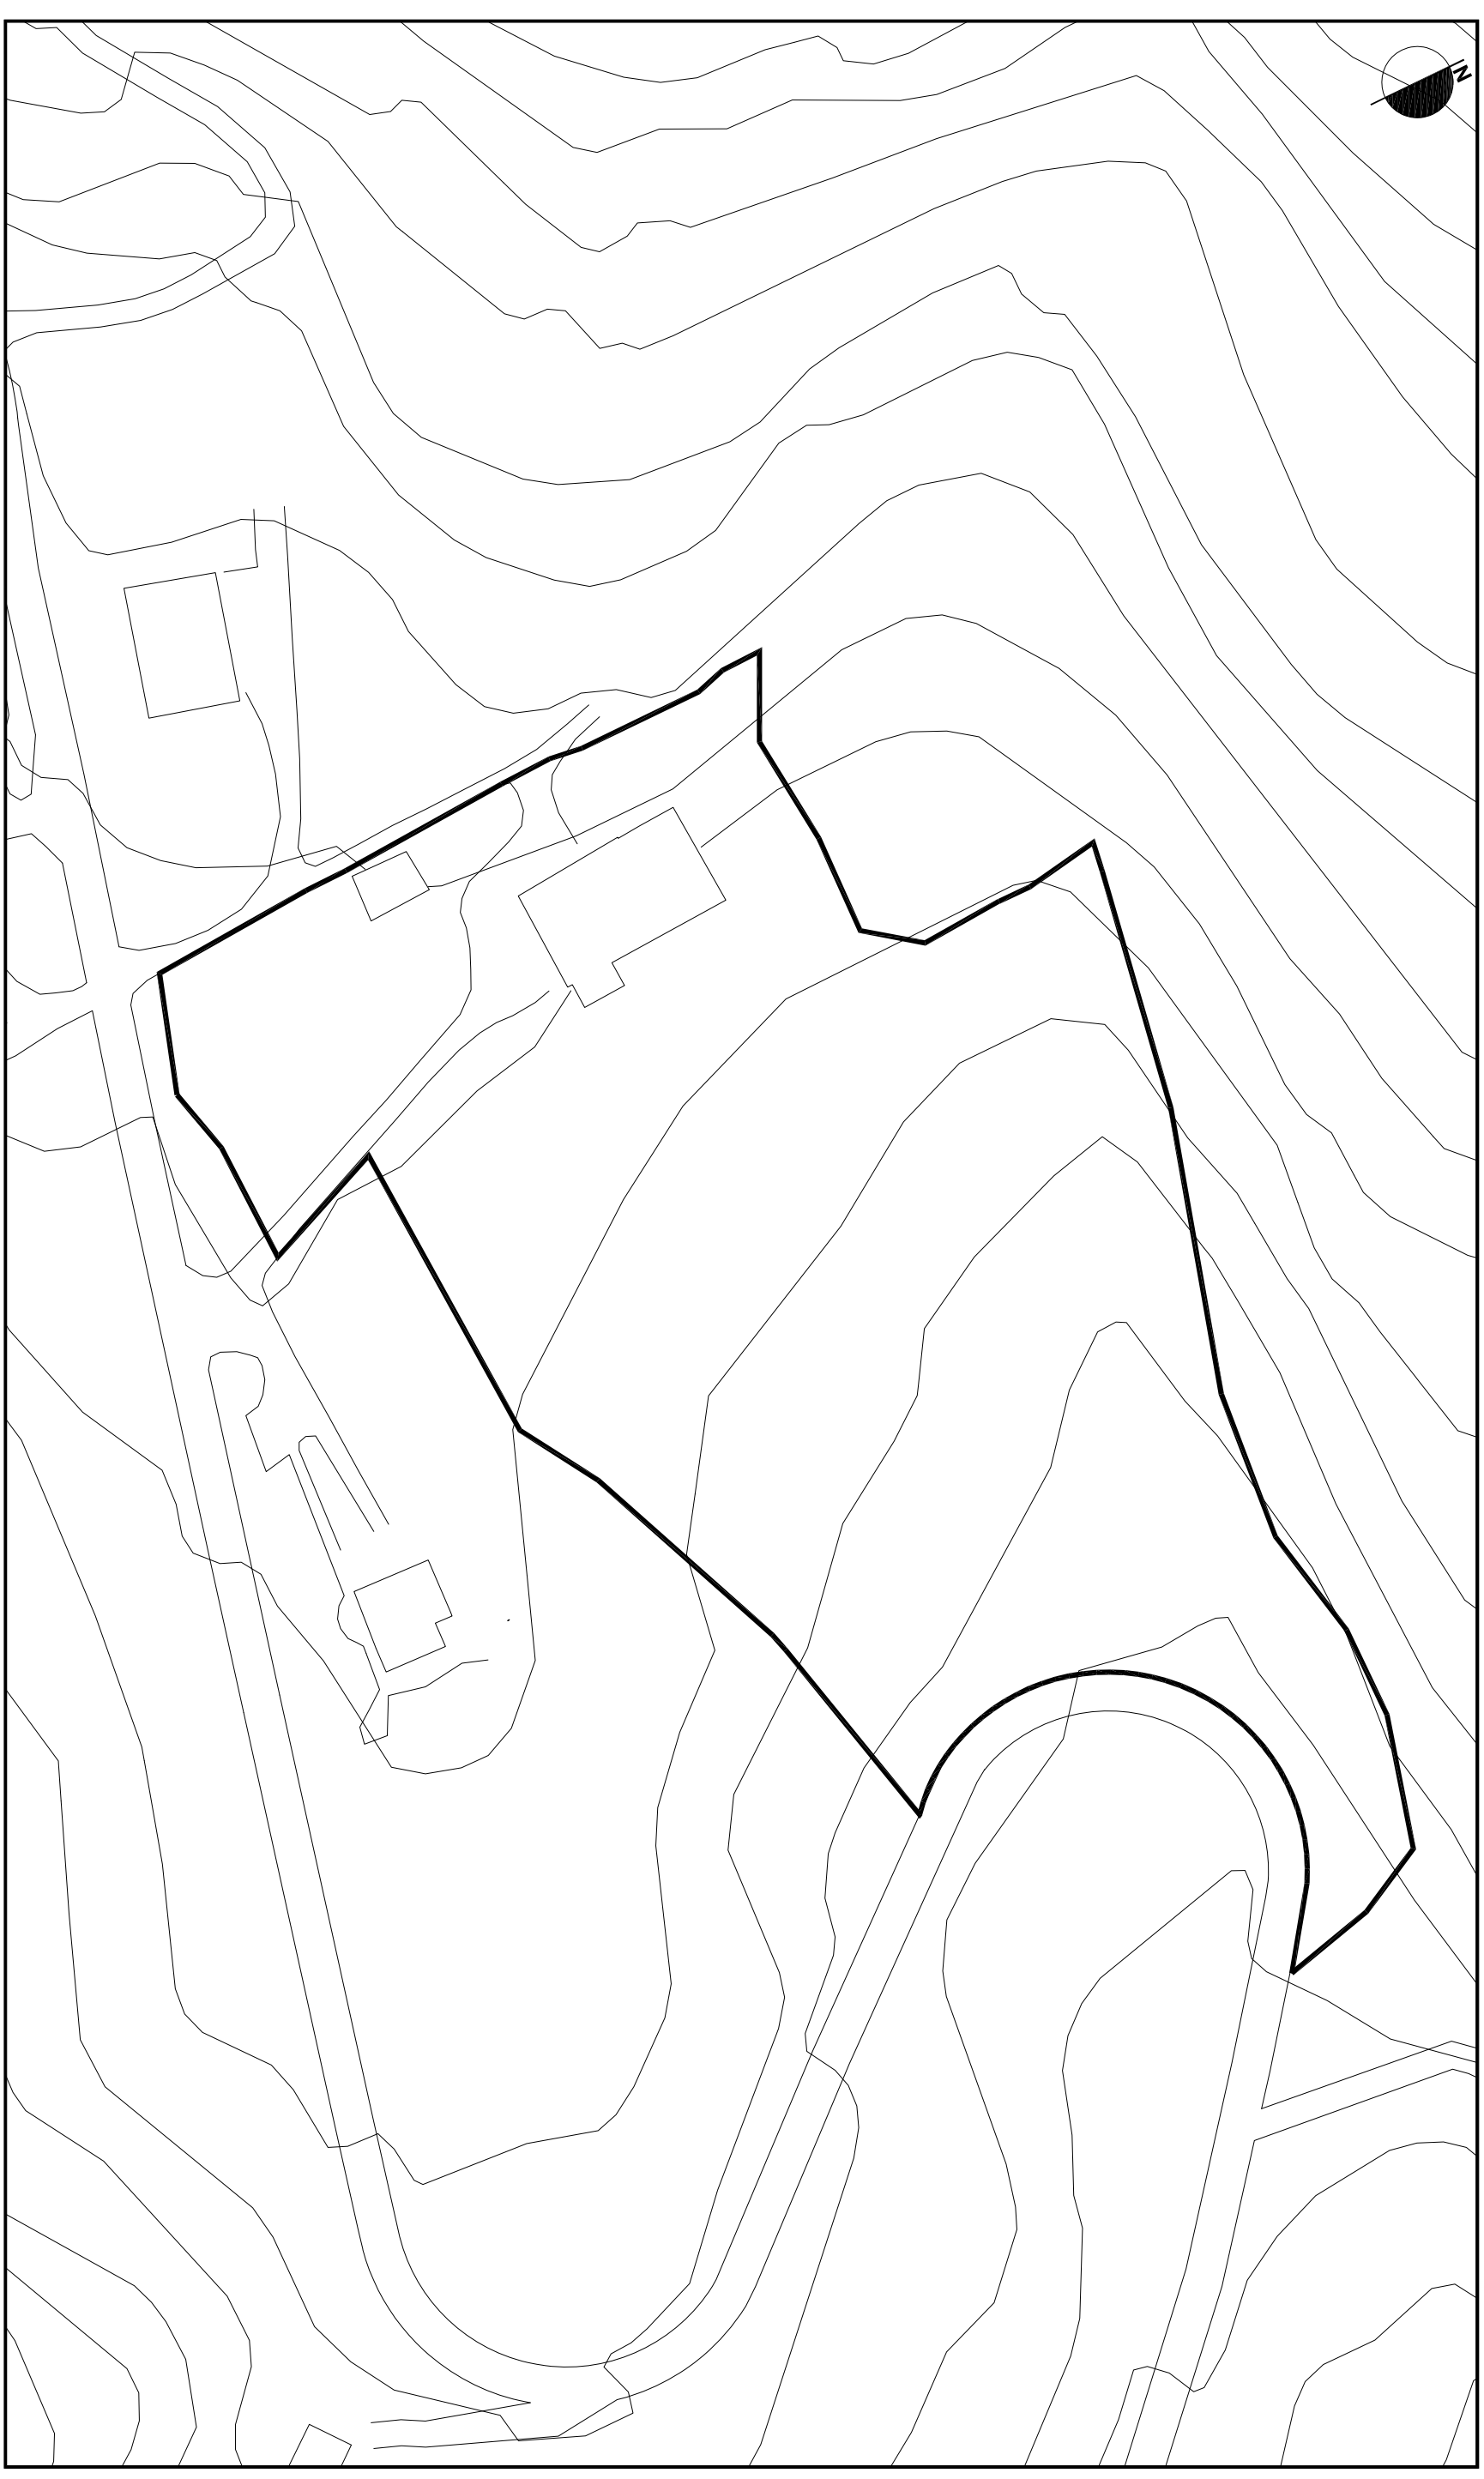


Escala 1/1000

A.I.E. 9 SANTAKUTZ

Escala 1/1000

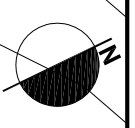

1. EGIUNGO EGOERA  
Escala 1/1000

1. ESTADO ACTUAL  
Escala 1/1000



Escala 1/1000

A.I.E. 9 SANTAKUTZ

Escala 1/1000



1. GAINJARRIA  
Escala 1/1000



1. SUPERPUERTO  
Escala 1/1000



Escala 1/1000

A.I.E. 9 SANTAKUTZ

Escala 1/1000

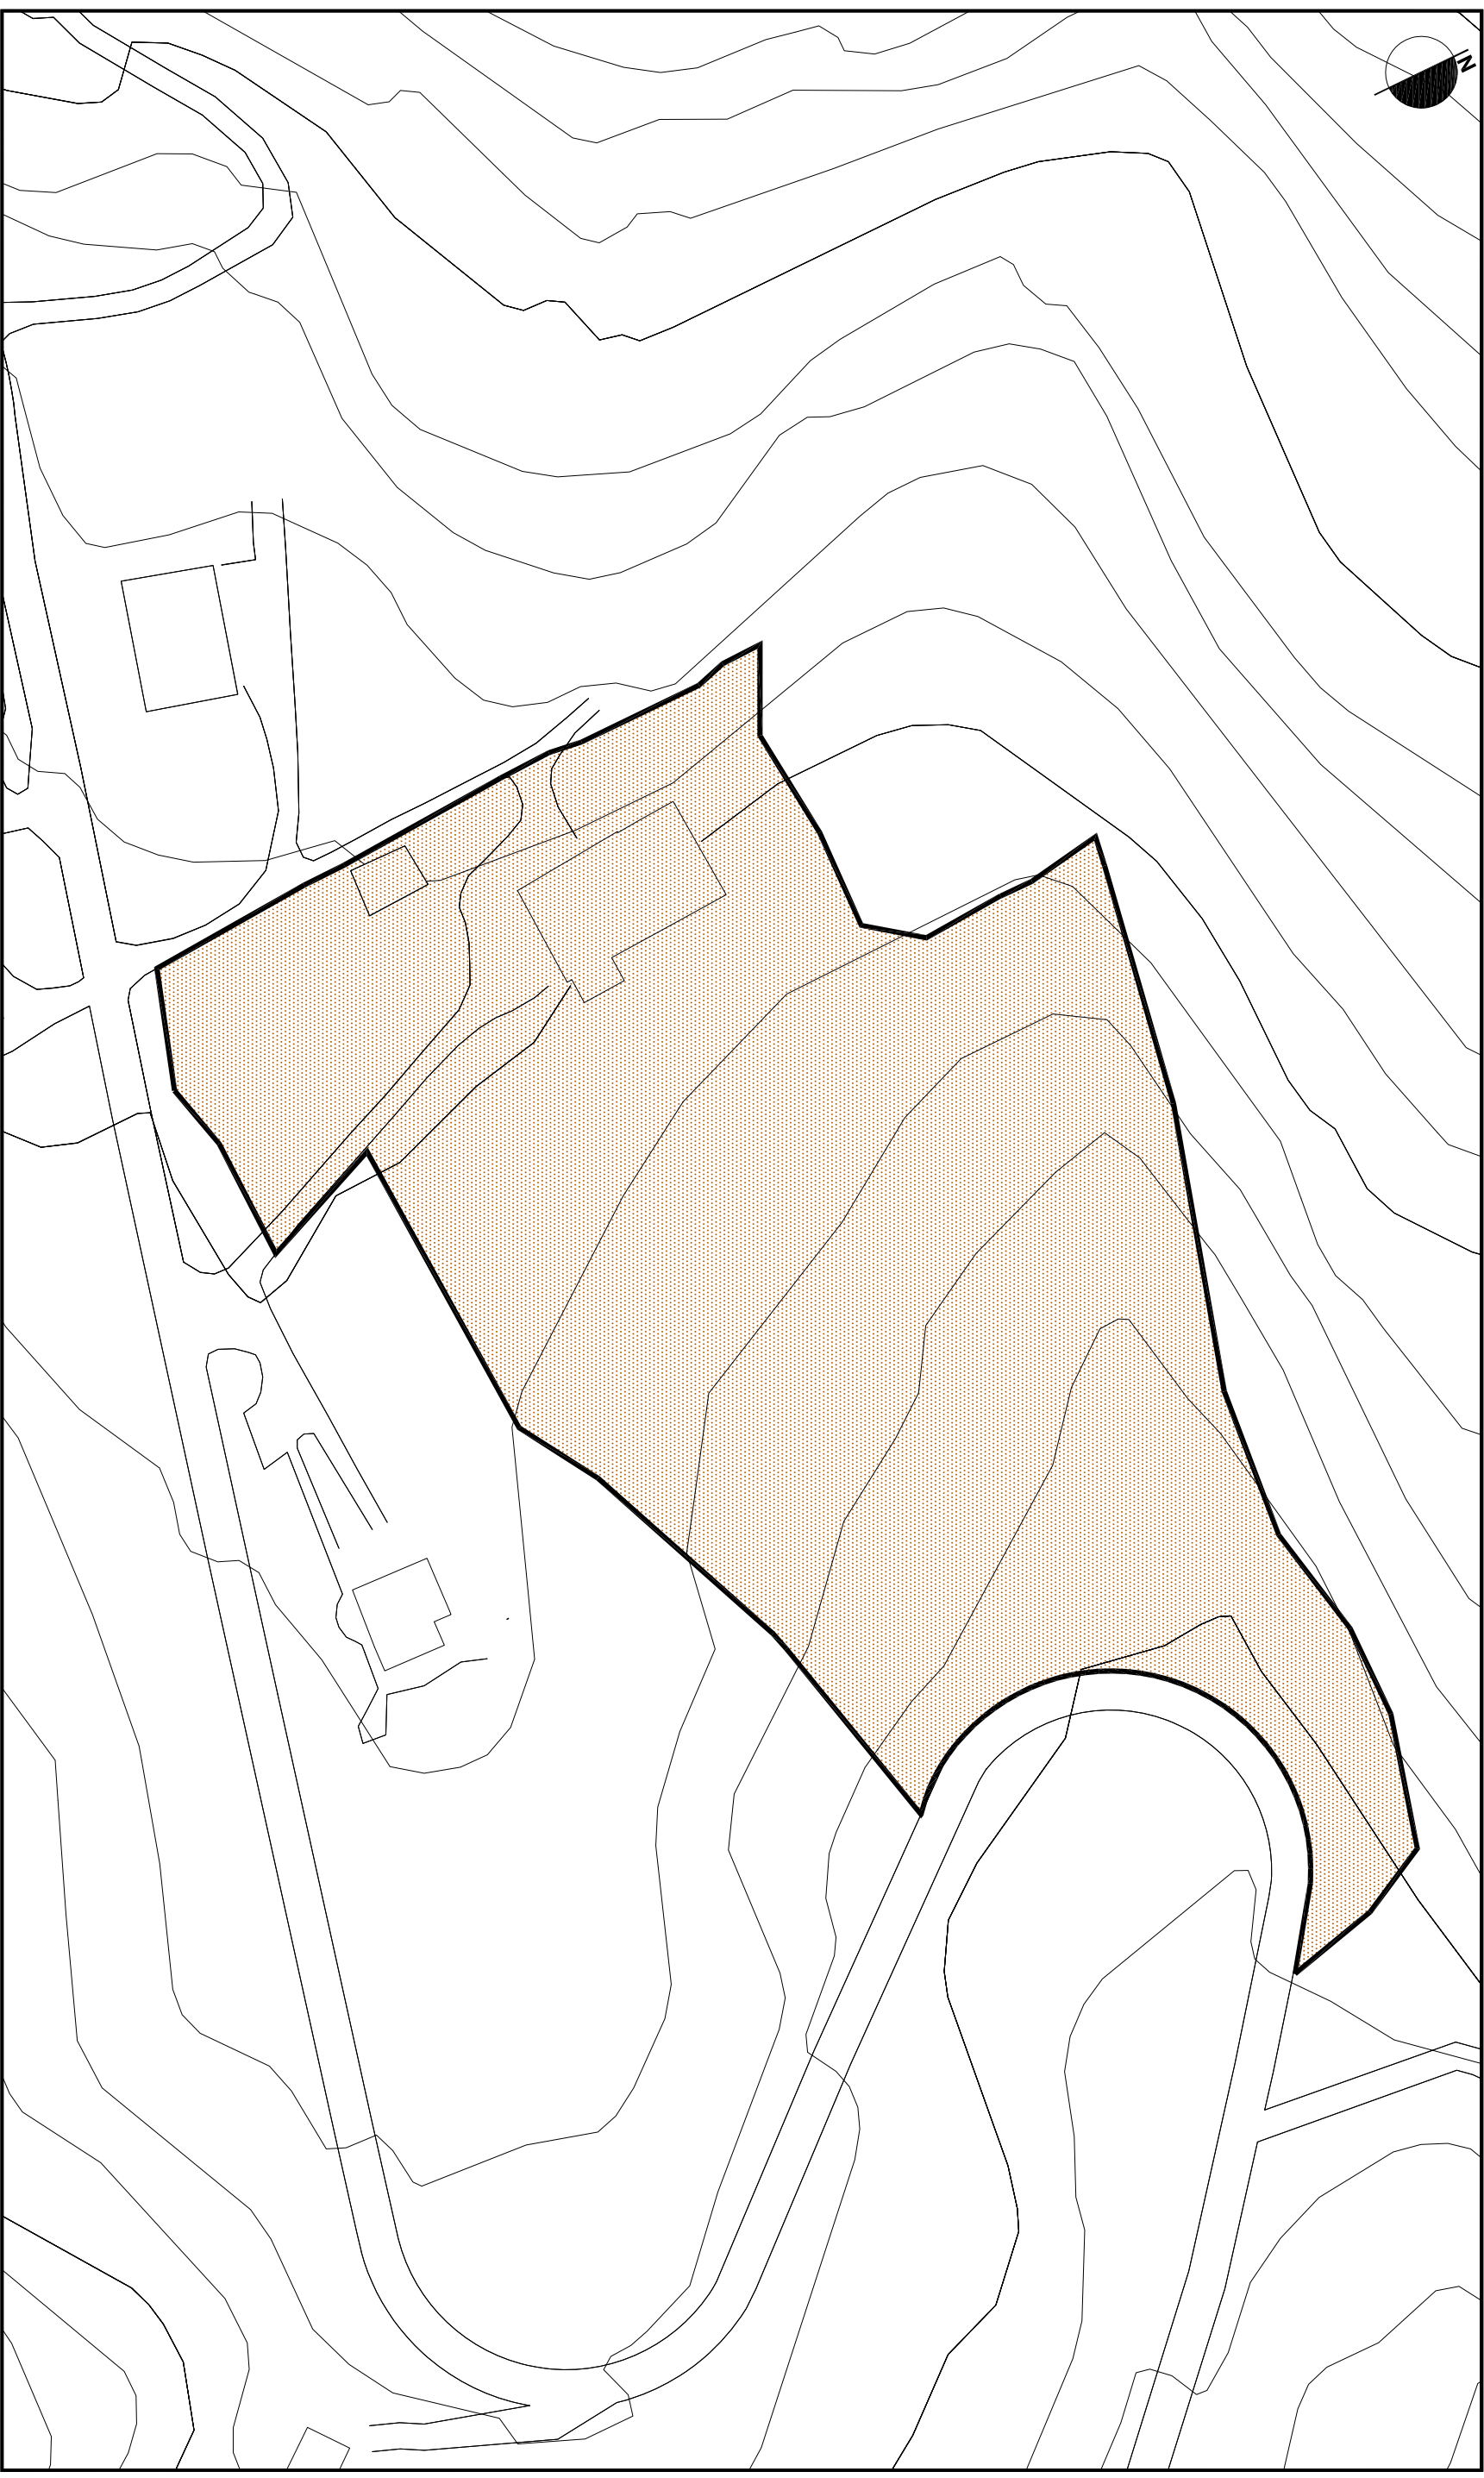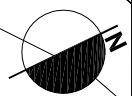

1. ZONAKATZE XEHKATUA  
Escala 1/1000

1. ZONIFICACION FORMENORIZADA  
Escala 1/1000

9. EKIPIAMENDU KOMUNITATERAKO LURZATIAK  
(S.O.T.S.)





9. PARCELAS DE EQUIPAMIENTO COMUNITARIO  
(S.G./S.L.)




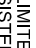
Escala 1/1000

A.I.E. 9 SANTAKUTZ

Escala 1/1000

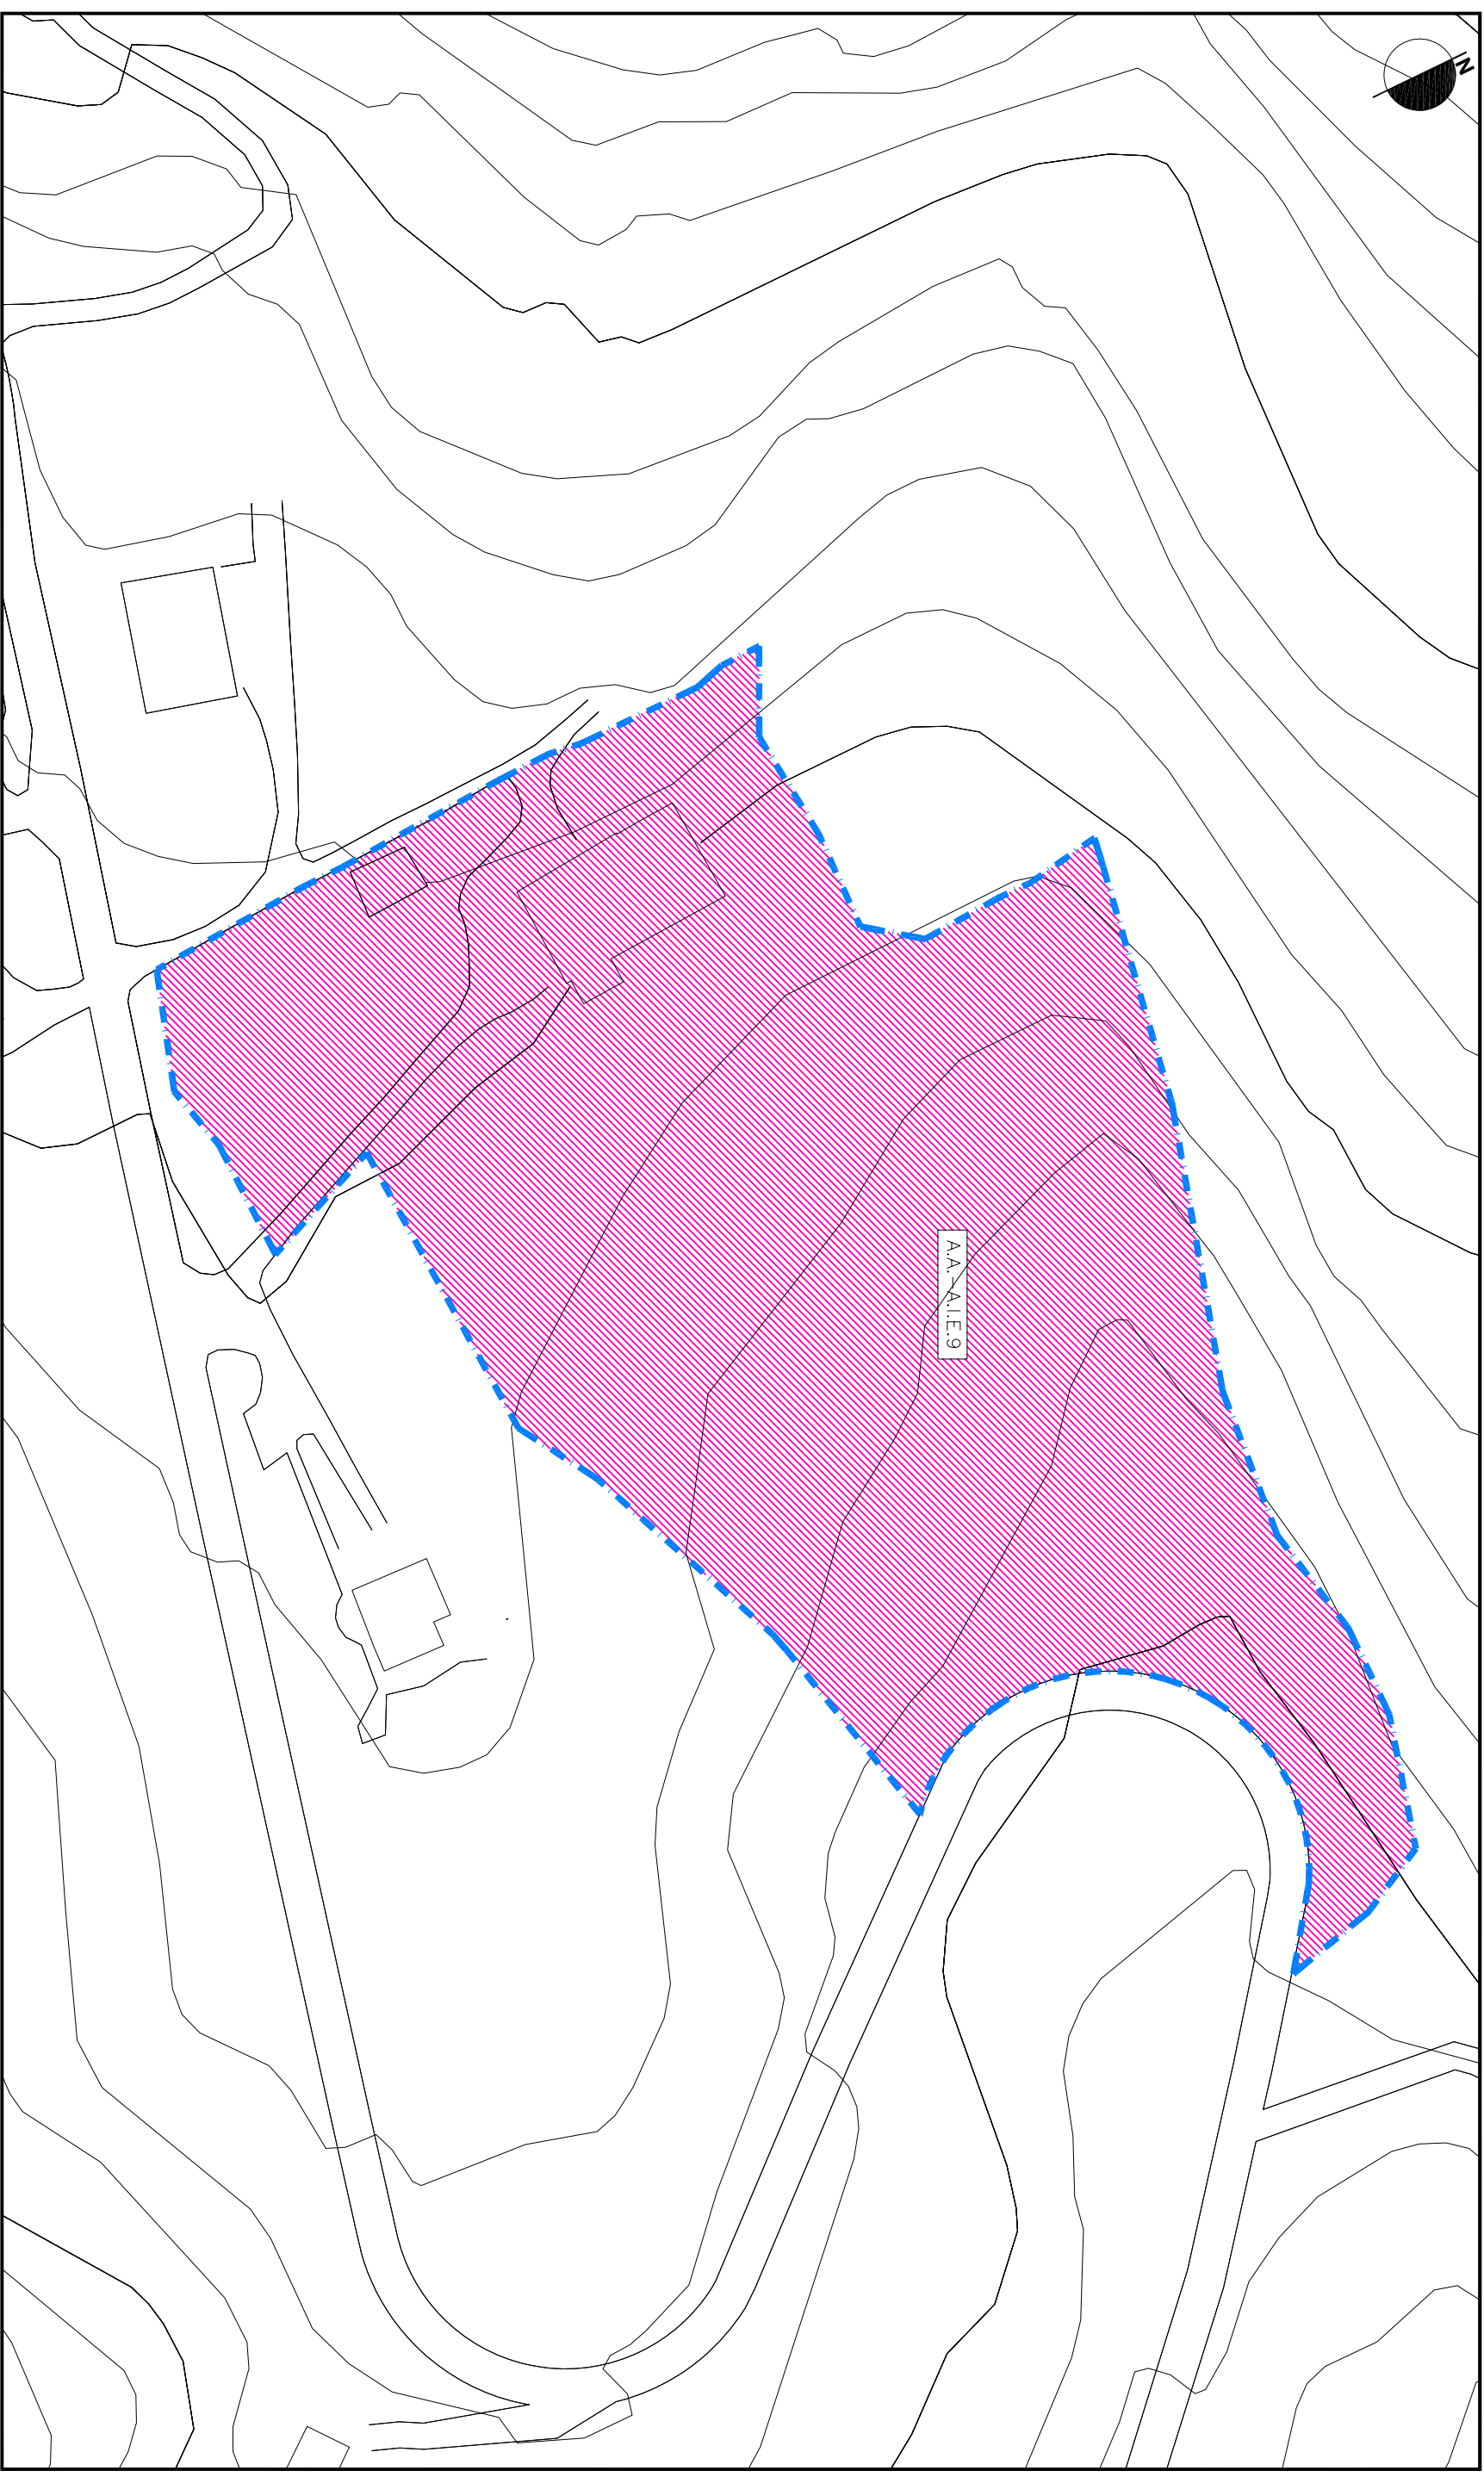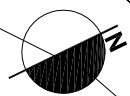

ACTUACION AISLADA:	A.A.-A.I.E. 9
JARDUKETA ISOLATUA:	
SUPERFICIE DEL SISTEMA GENERAL:	
SISTEMA OROKORRAREN AZALERA:	17.127 M2



	EMPLAZAMIENTO Y DELIMITACION KOKAPENA ETA ZERMUGAPENA
	LIMITE DEL SISTEMA GENERAL SISTEMA OROKORRAREN MUGA



Escala 1/1000

A.I.E. 9 SANTAKUTZ

Escala 1/1000

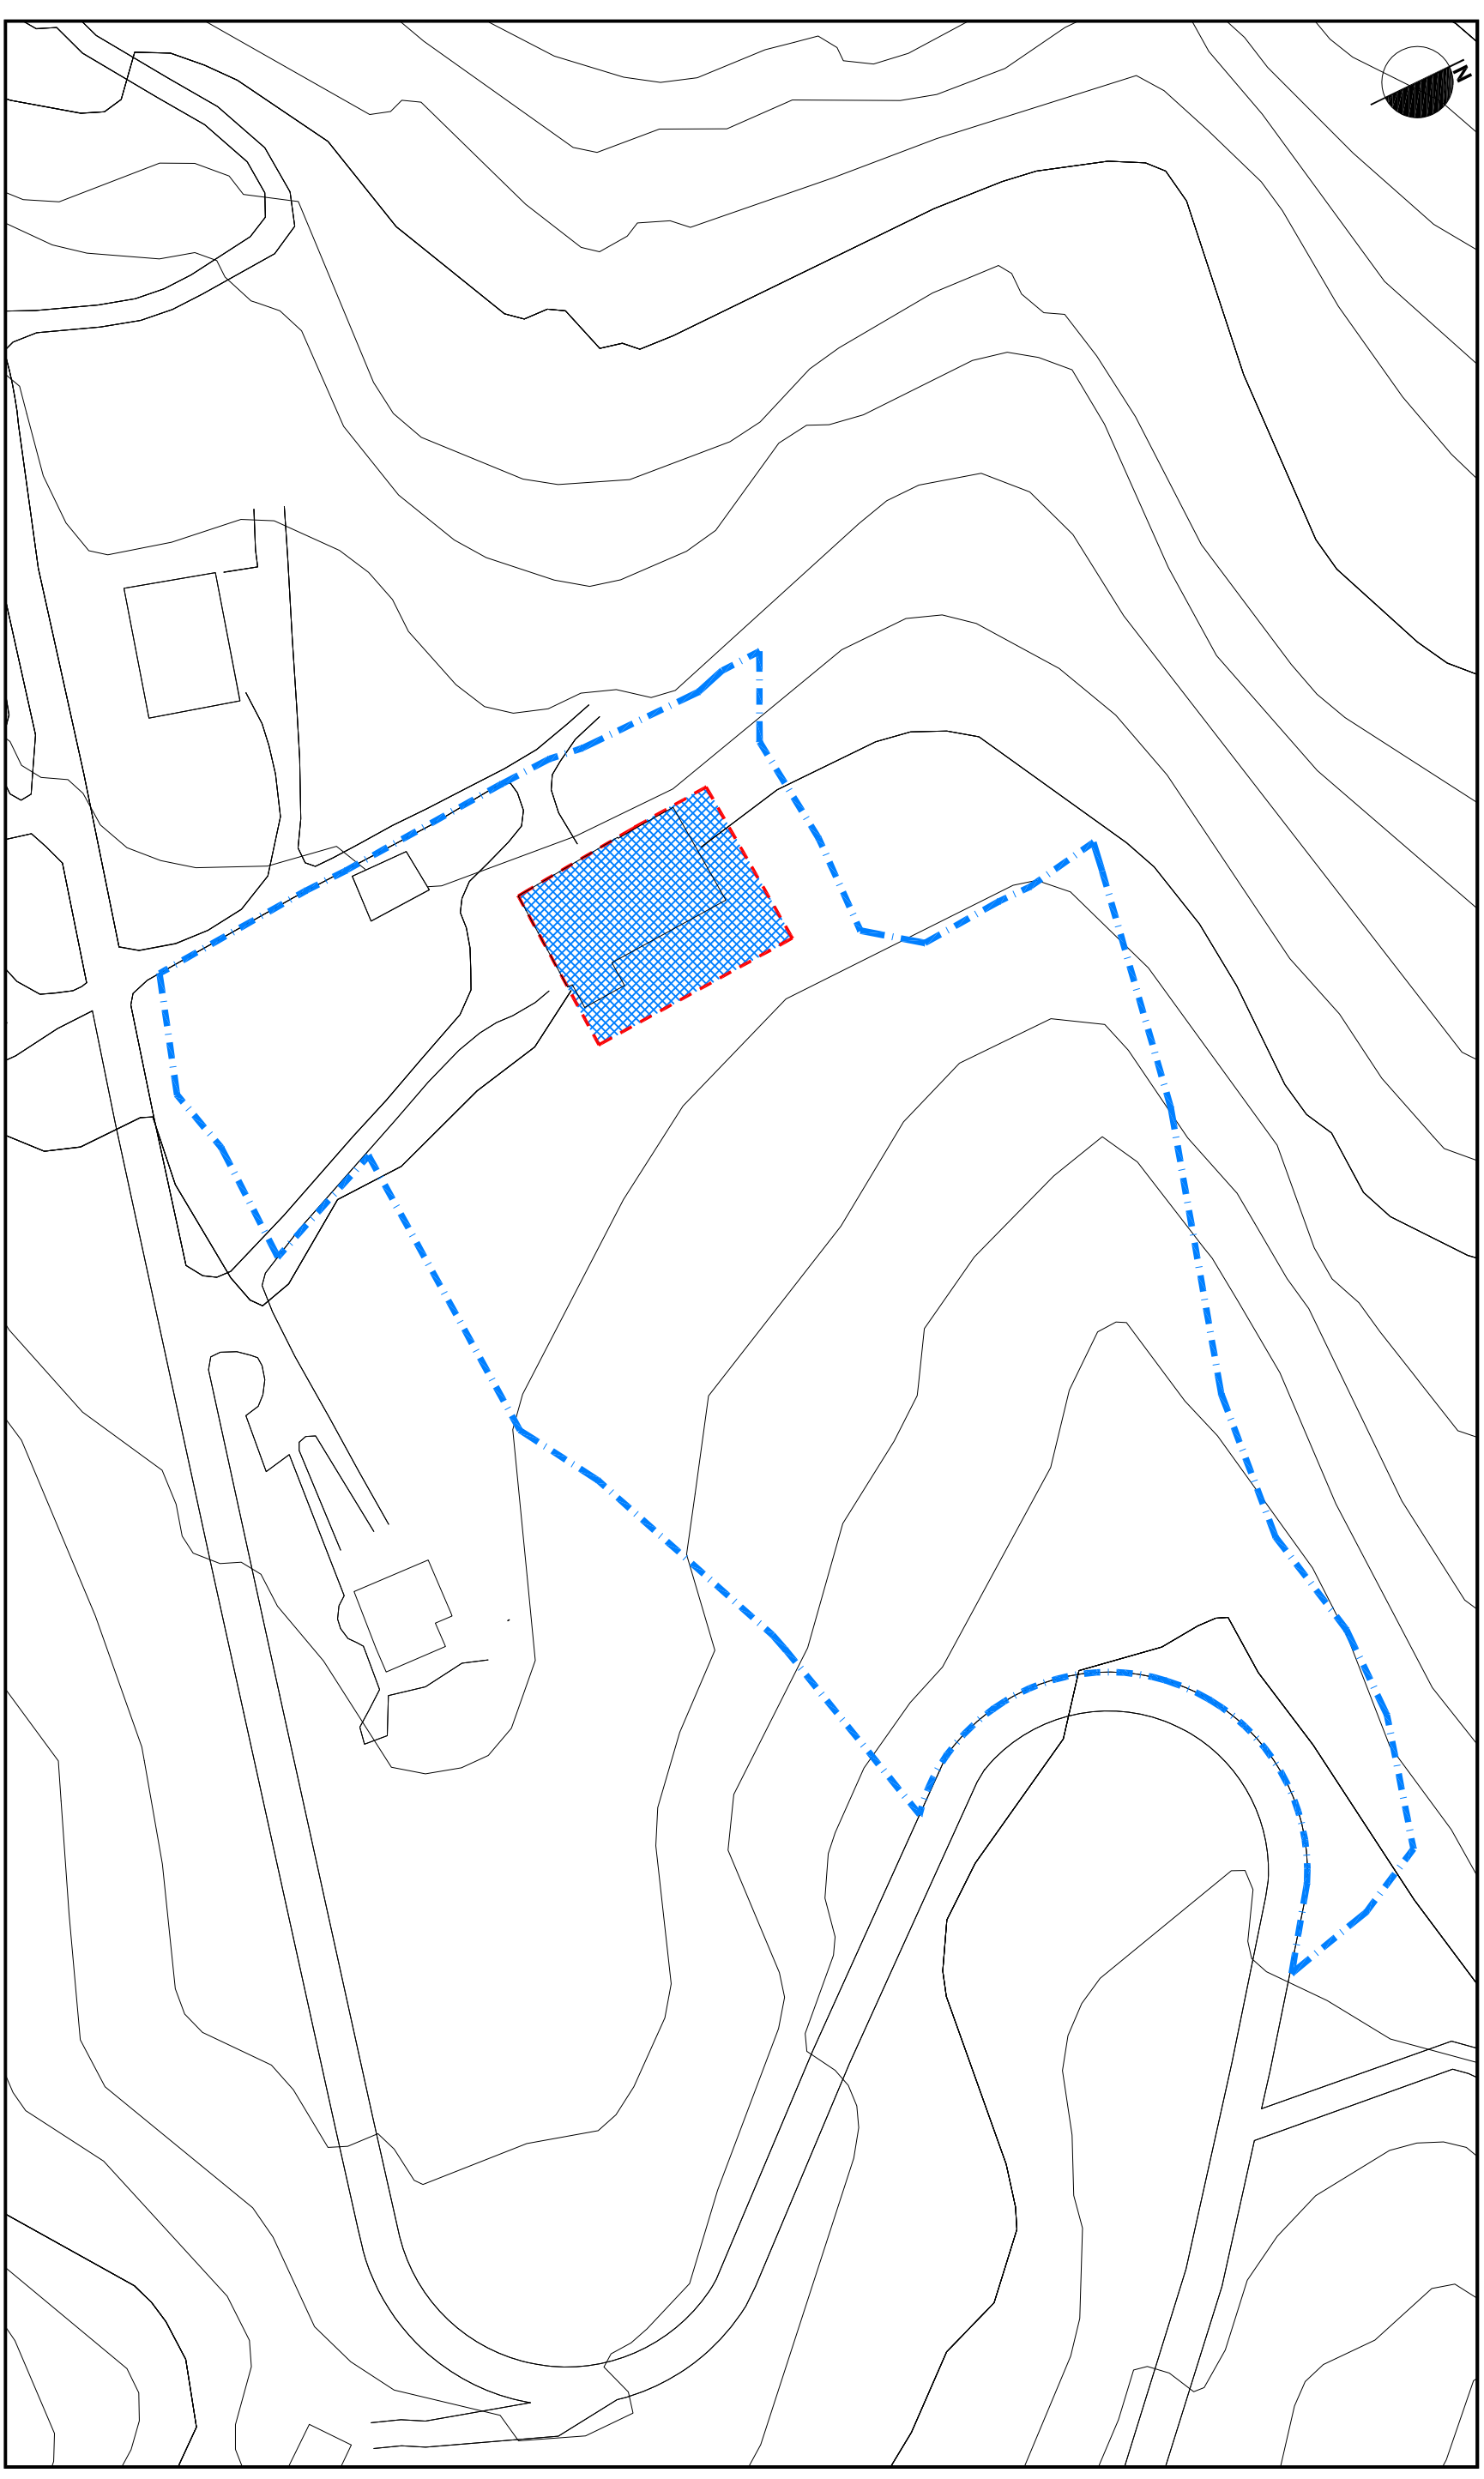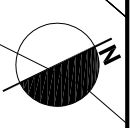

ACTUACION AISLADA:	A.A.-A.I.E. 9
JARDUKETA ISOLATUA:	
SUPERFICIE DEL SISTEMA GENERAL:	17.127 M2
SISTEMA OROKORRAREN AZALERA:	



OCUPACION DE LA EDIFICACION EN PLANTA	
ERAKINAREN OKUPAZIOA PLANTAN	
	LIMITE DEL SISTEMA GENERAL
	SISTEMA OROKORRAREN MUGA
	OKUPAZIOA BEHEKO PLANTAN
	OKUPAZIOA GOI PLANTETAN








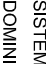
Escala 1/1000

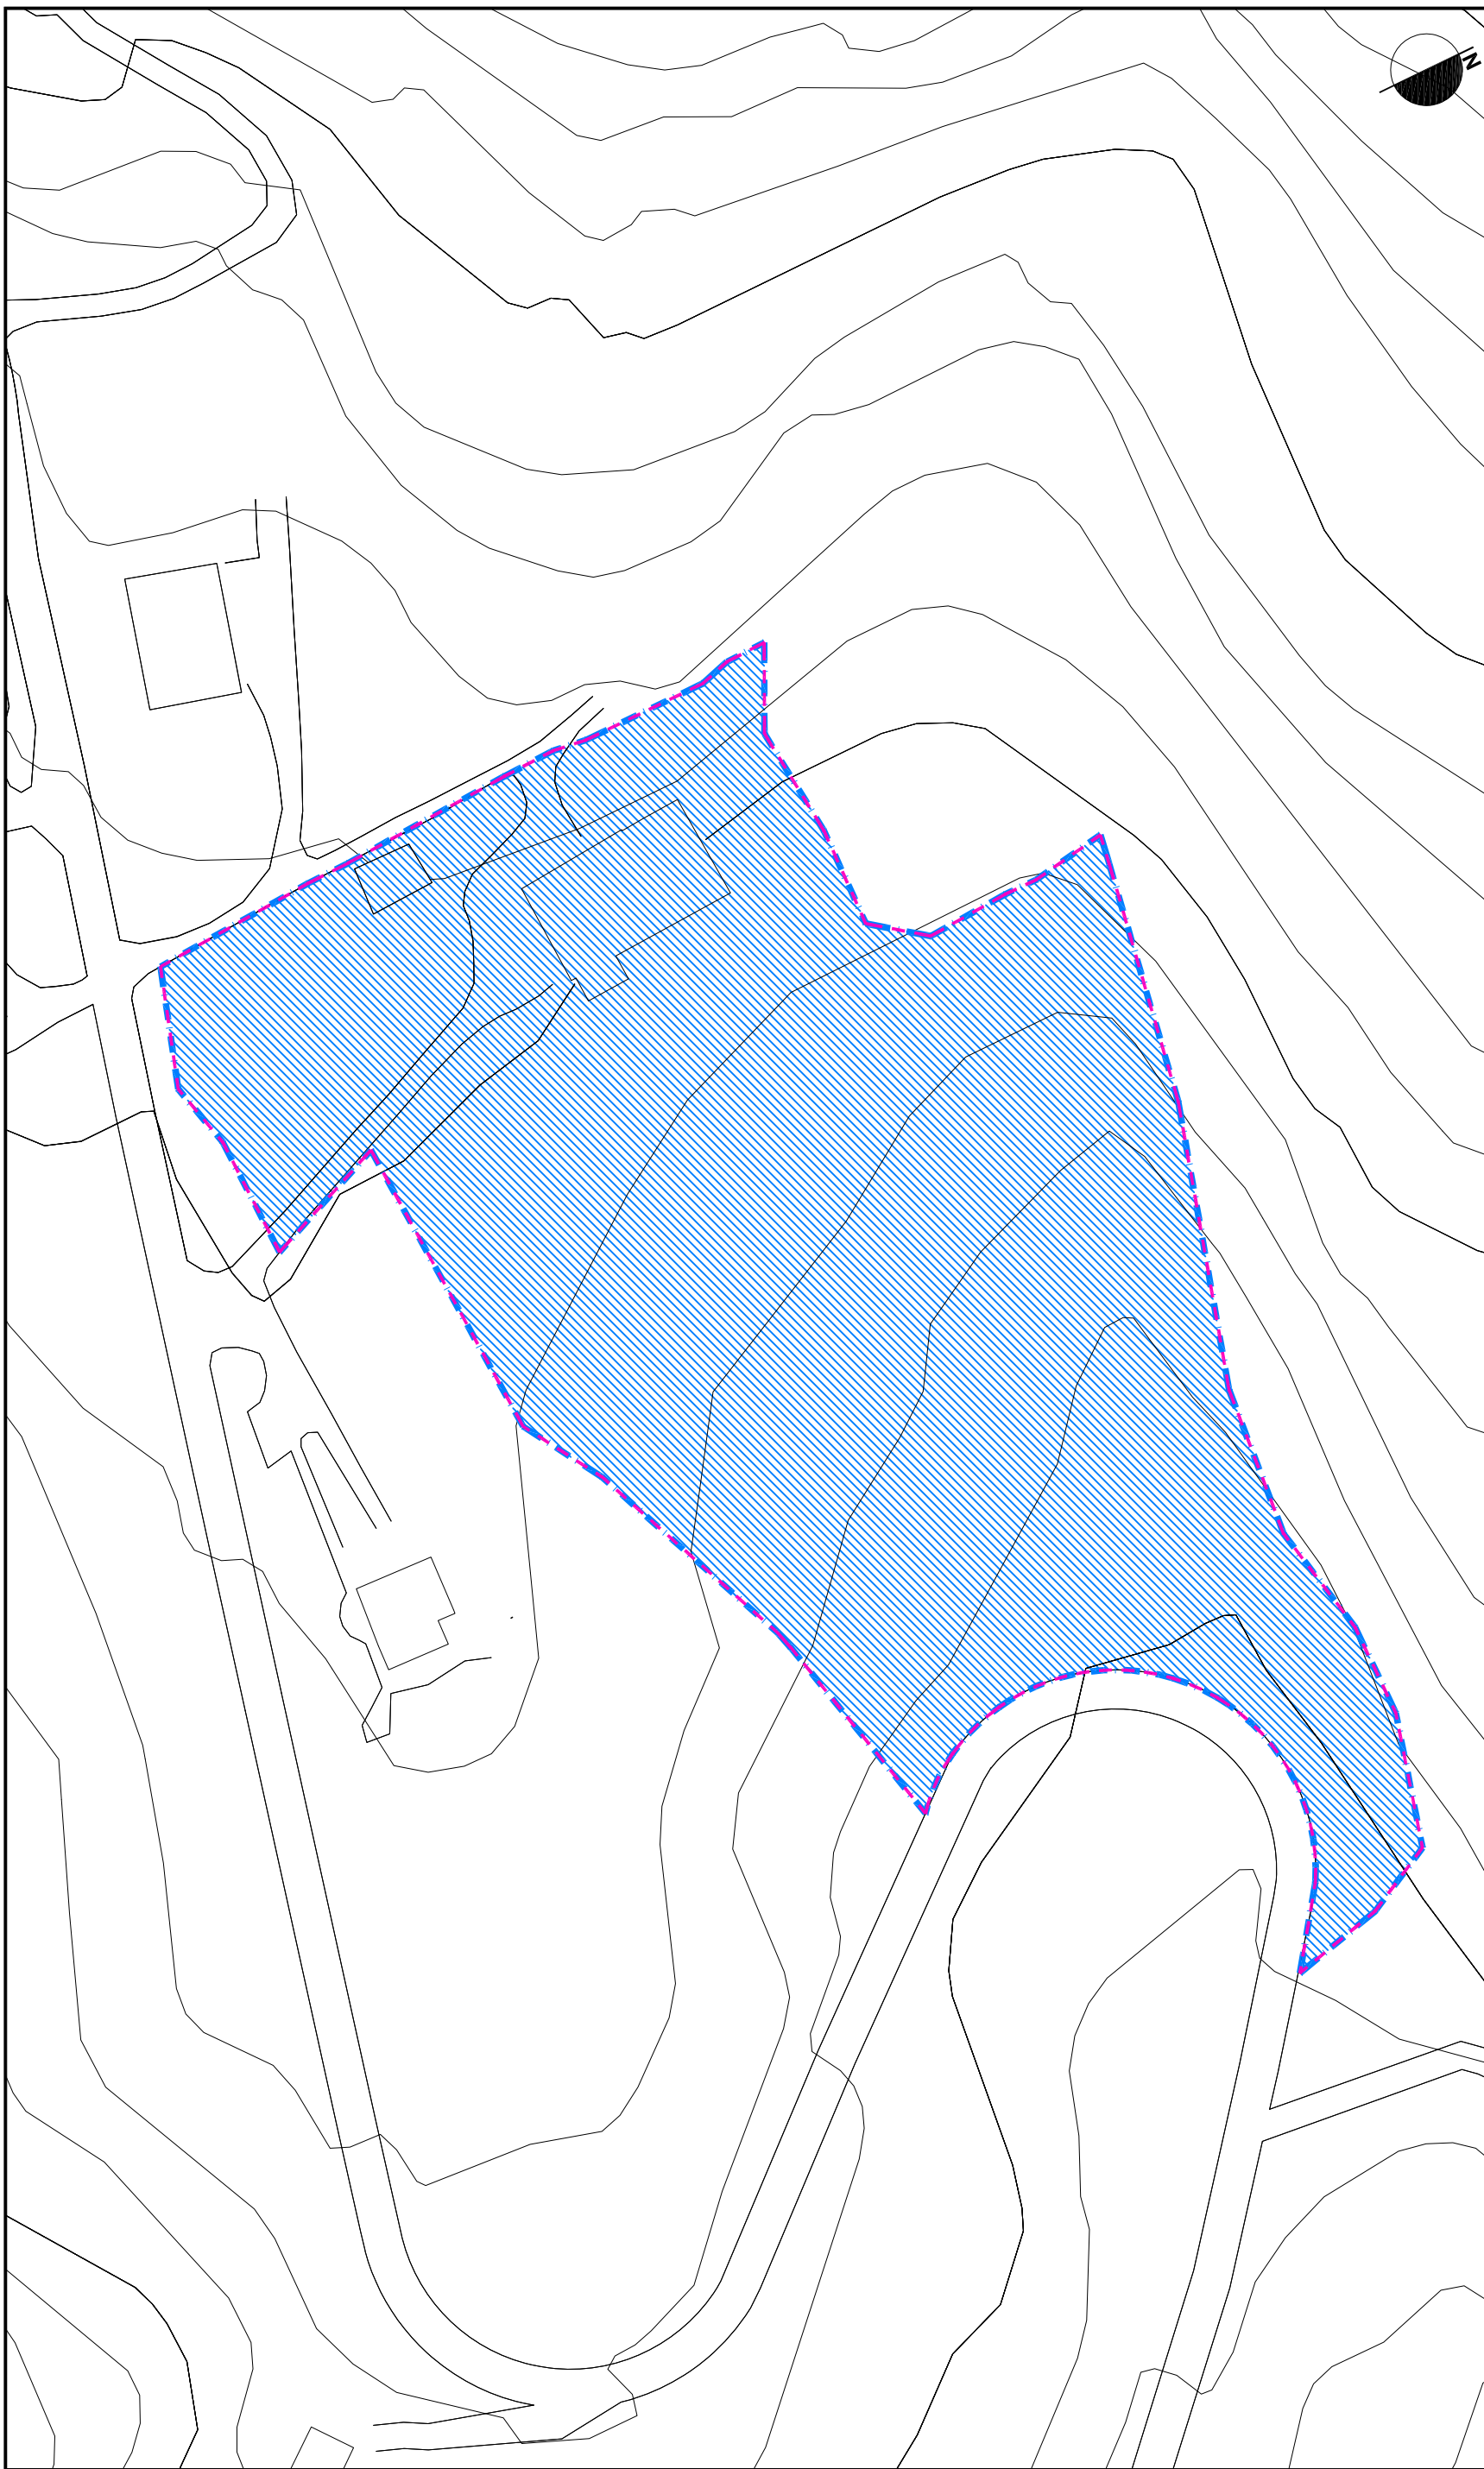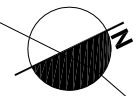A.I.E. 9 SANTAKUTZ

Escala 1/1000



ACTUACION AISLADA:	A.A.-A.I.E. 9
JARDUKETA ISOLATUA:	
SUPERFICIE DEL SISTEMA GENERAL:	
SISTEMA OROKORRAREN AZALERA:	17.127 M2

	DOMINIO Y USO DEL SUELO
	LURZORUAREN JABETZA ETA ERABILERA
	LMITE DEL SISTEMA GENERAL
	SISTEMA OROKORRAREN MUGA
	DOMINIO Y USO PRIVADO
	JABETZA ETA ERABILERA PRIBATUA

